


WIRING DIAGRAM FOR OVERBED LIGHT, LVC, MOMENTARY SWITCH AND BED RECEPTACLE

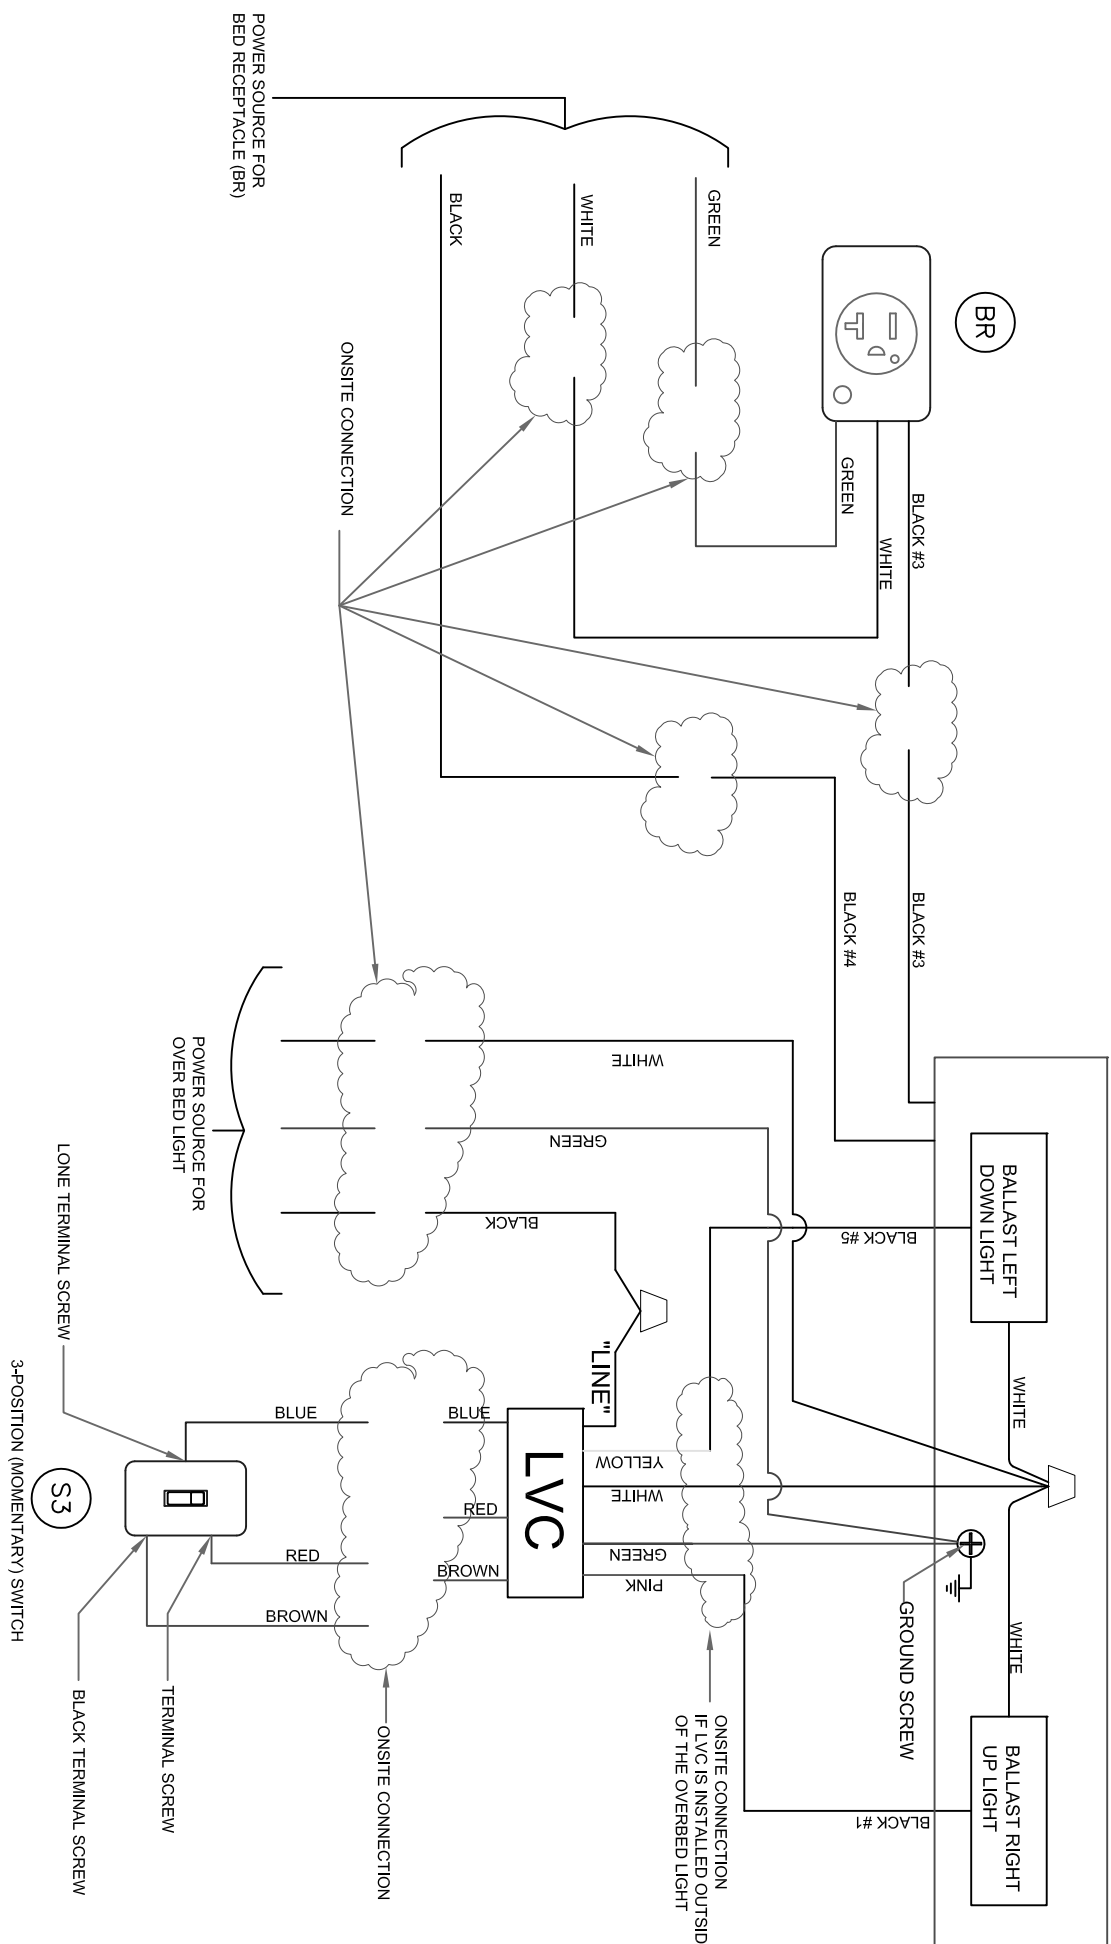

A
MICO
Corporation
85 Fulton Way
Richmond Hill, Ontario
L4B 2N4, CANADA
Tel-Fax: 1-877-462-6426(T)
1-866-440-4986(F)
Tel: (905) 764-0800
Fax: (905) 764-0892
www.amico.com

HOSPITAL	LOCATION
QTY:	(A) TYPE _____ UNITS AS SHOWN / (B) TYPE _____ UNITS OPPOSITE

REV NO:	00
DATE:	01/07/08