


WIRING DIAGRAM FOR OVERBED LIGHT AND TWO SINGLE POLE SWITCHES

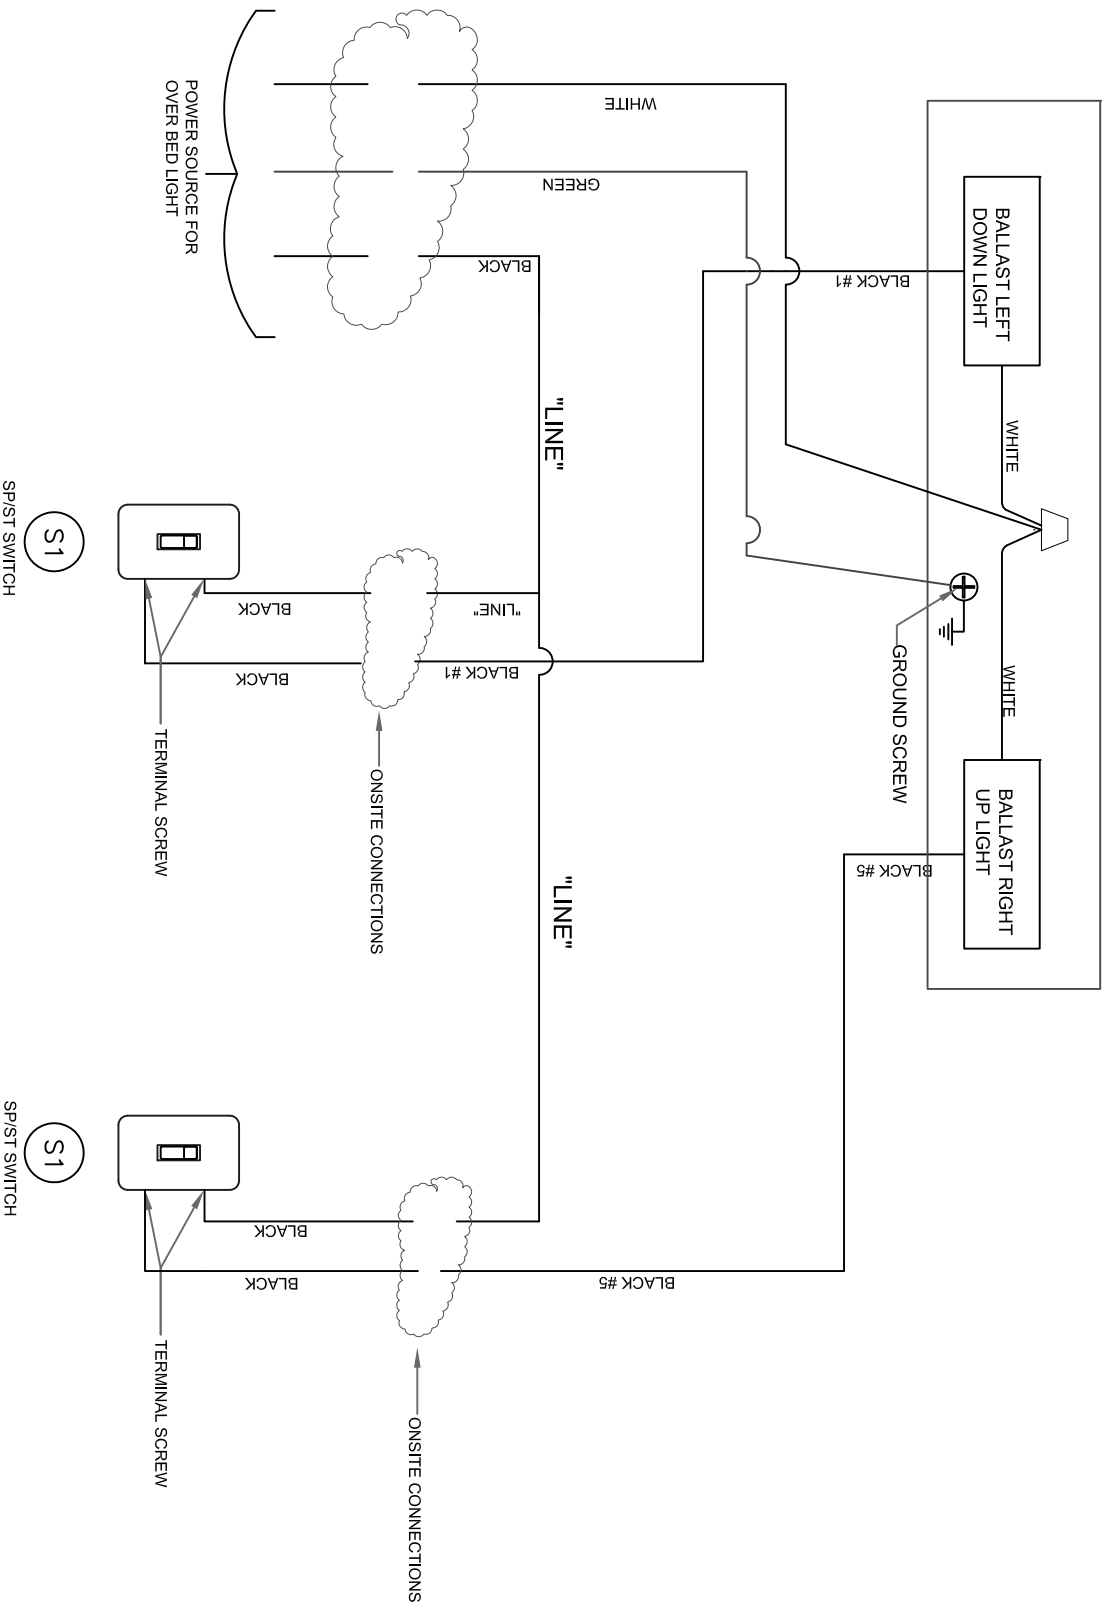

A
MICO
Corporation
85 Fulton Way
Richmond Hill, Ontario
L4B 2N4, CANADA
Tel: (905) 764-0800
1-866-440-4986(T)
Fax: (905) 764-0892
www.aticco.com

HOSPITAL _____
LOCATION _____
QTY: _____
(A) TYPE _____ UNITS AS SHOWN / (B) TYPE _____ UNITS OPPOSITE

REV NO: 00
DATE: 01/07/08